

Project Status



Manhattan Lawrence Emporia Hutchinson

ARCHITECTURE
BG Consultants, Inc.
4806 Vue Du Lac Place
Manhattan, Kansas 66503
ph: 785/537 7448
fax: 785/537 8793
www.bgicons.com

STRUCTURAL
BG Consultants, Inc.
4806 Vue Du Lac Place
Manhattan, Kansas 66503
ph: 785/537 7448
fax: 785/537 8793
www.bgicons.com

CIVIL
BG Consultants, Inc.
4806 Vue Du Lac Place
Manhattan, Kansas 66503
ph: 785/537 7448
fax: 785/537 8793
www.bgicons.com

M/E/P
BG Consultants, Inc.
1405 Wakarusa Drive
Lawrence, Kansas 66049
ph: 785/749 4474
fax: 785/749 7340
www.bgicons.com

Owner

Udall Library and
Wellness Center


Enter address here

Revision Key		
No.	Date	Revision

Project Manager: _____
Project Architect: _____
Checked By: _____
Project Number: _____
Date of Issue: 18-1104L
Issue Date: _____
Sheet Number: _____

A1-3

Floor Plan Level 1
Option 2

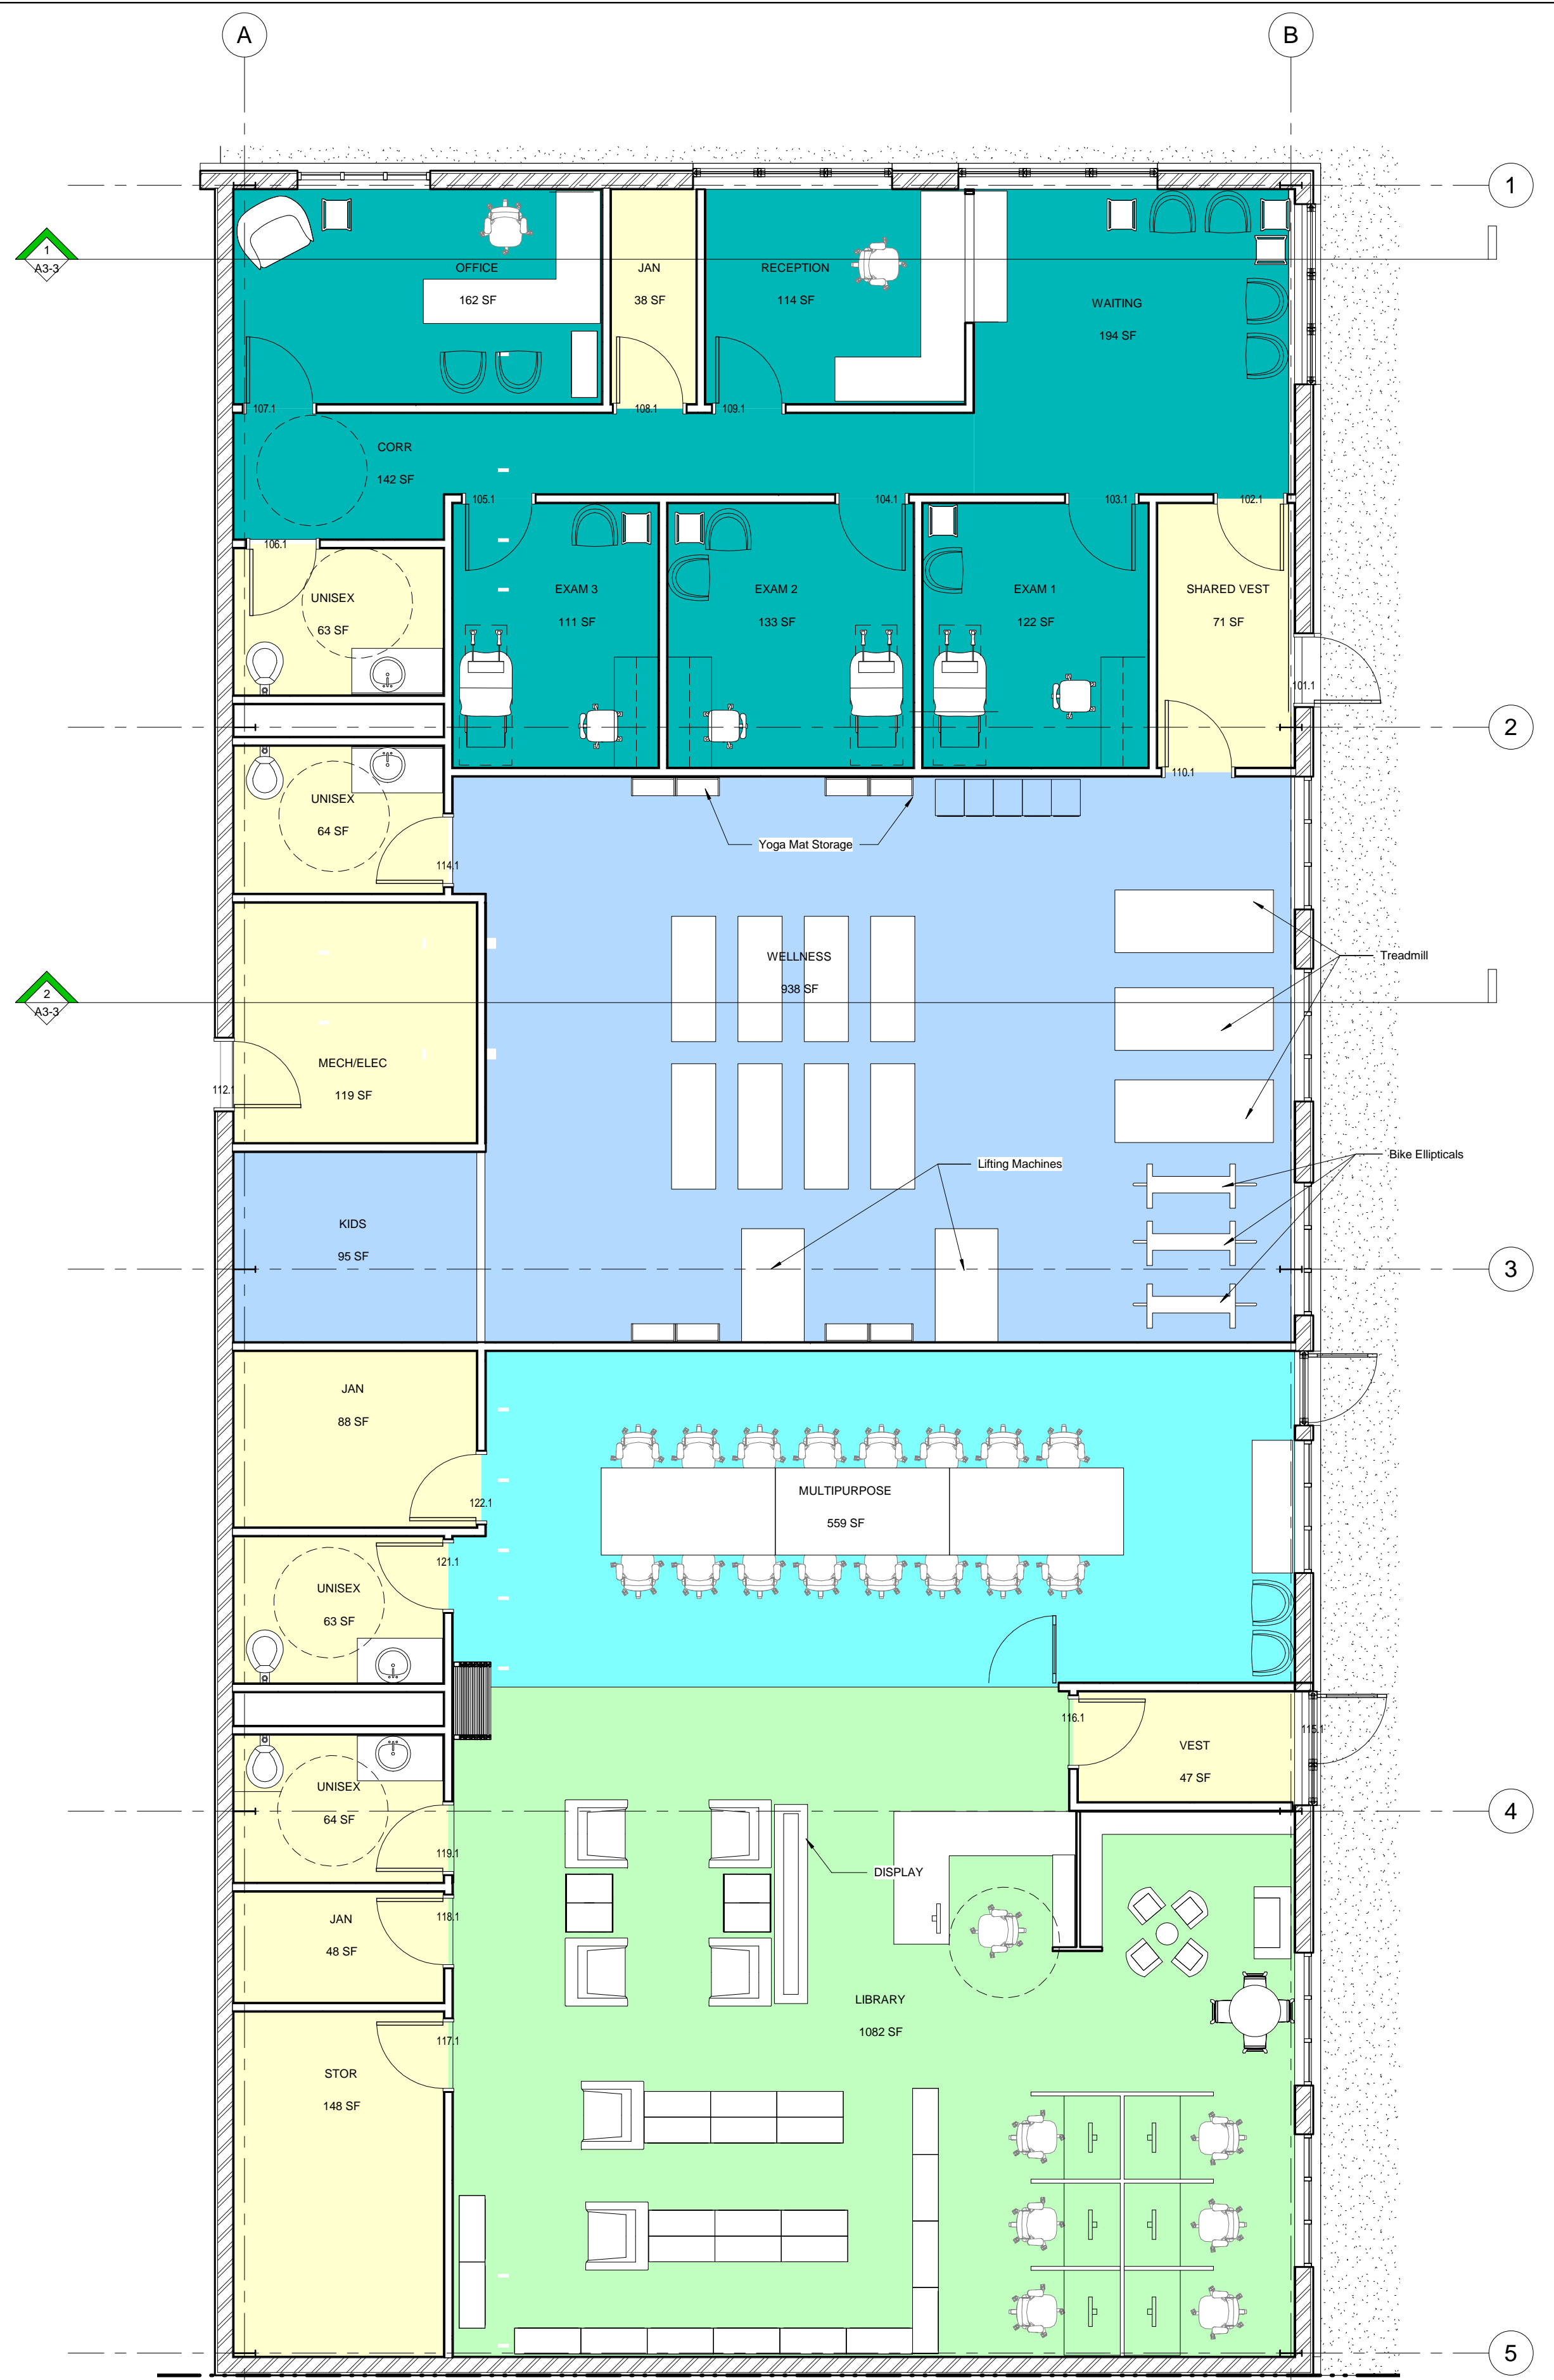

Department Legend

- Clinic
- Wellness
- Multipurpose
- Library
- Back of House

Program Schedule for Option 2		
Name	Area	Original Program
CORR	142 SF	-
EXAM 1	122 SF	150 SF
EXAM 2	133 SF	150 SF
EXAM 3	111 SF	150 SF
JAN	88 SF	20 SF
JAN	48 SF	20 SF
JAN	38 SF	20 SF
KIDS	95 SF	-
LIBRARY	1082 SF	1000 SF
MECH/ELEC	119 SF	75 SF
MULTIPURPOSE	559 SF	600 SF
OFFICE	162 SF	200 SF
RECEPTION	114 SF	200 SF
SHARED VEST	71 SF	FOR WELLNESS/CLINIC 40 SF
STOR	148 SF	FOR LIBRARY 80 SF
UNISEX	63 SF	60 SF
UNISEX	64 SF	60 SF
UNISEX	64 SF	60 SF
UNISEX	63 SF	60 SF
VEST	47 SF	FOR LIBRARY/MULTIPURPOSE 40 SF
WAITING	194 SF	400 SF
WELLNESS	938 SF	600 SF

1 | LIBRARY AND WELLNESS CENTER- OPTION 1
A1-3 REF: A3-1 SCALE: 1/4" = 1'-0"